




REVISION TABLE	REVISION BY	DESCRIPTION
NUMBER	DATE	



FRONT ELEVATION

TABULATION	
LIVING	2,559 SQ. FT.
2ND LIVING	1,401 SQ. FT.
BONUS ROOM	667 SQ. FT.
BONUS ROOM #2	667 SQ. FT.
GARAGE	664 SQ. FT.
GARAGE #2	664 SQ. FT.
BREEZEWAY	174 SQ. FT.
ENTRY	647 SQ. FT.
LANAI	476 SQ. FT.
TOTAL	7,919 SQ. FT.

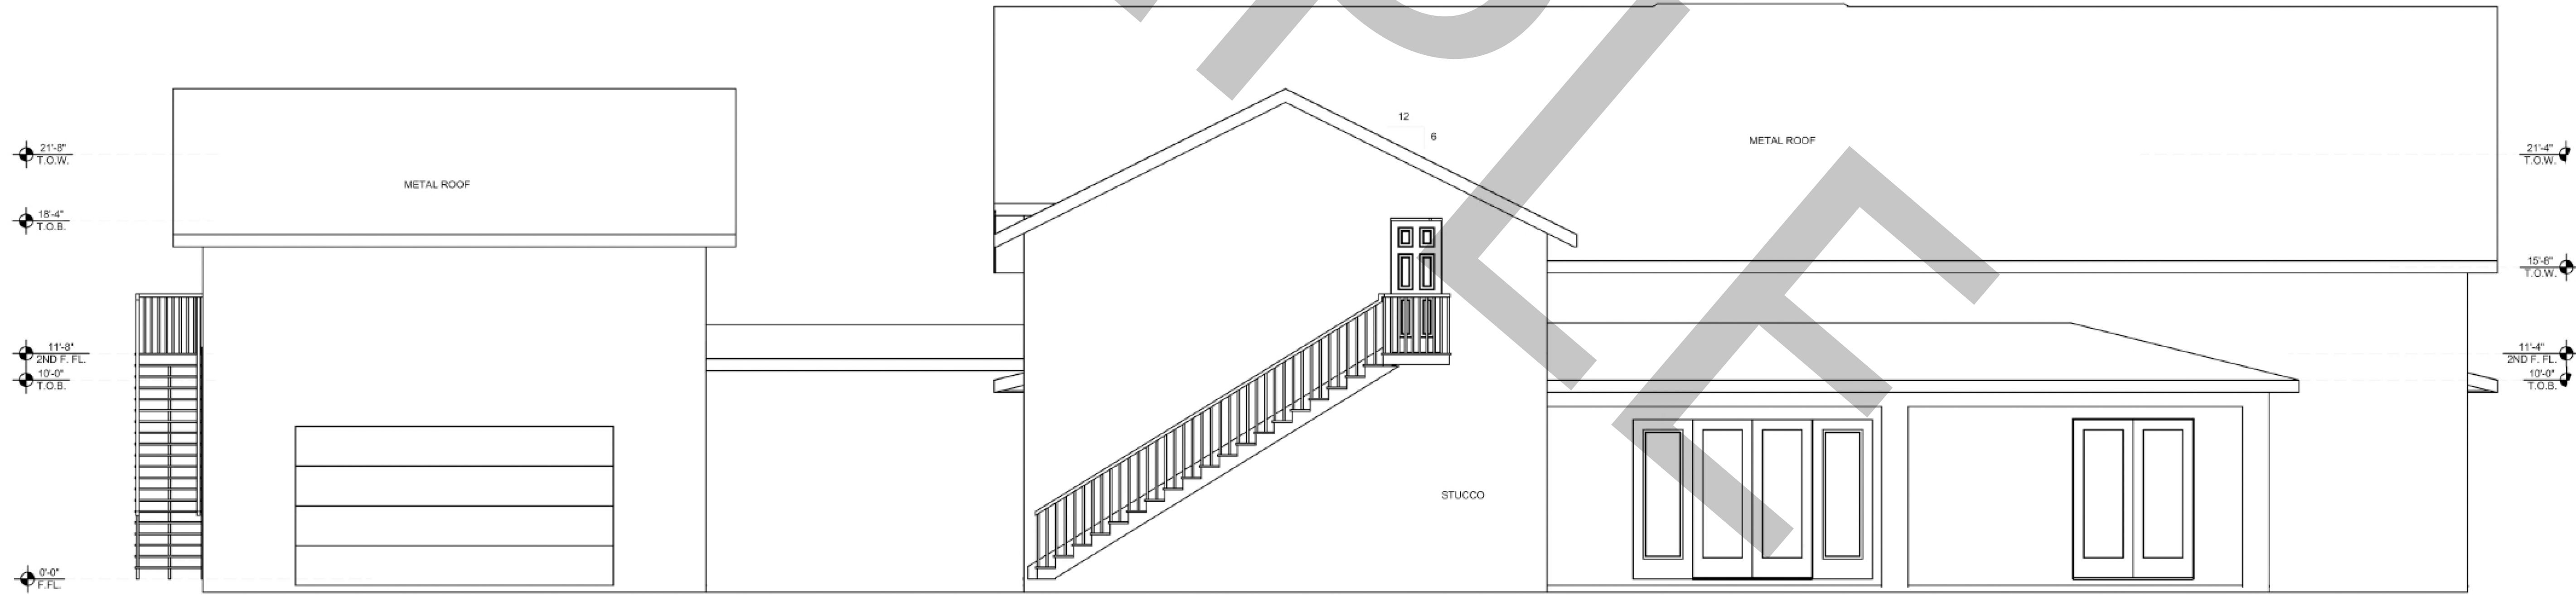

REAR ELEVATION

THE ANTIGUA



DRAWINGS PROVIDED BY:
 Paradise Designers LLC
 Fort Myers, FL 33905
 239-764-3894
 paradisdesigners.com

DATE:

TBD

SCALE:

1/4"=1'

SHEET:

A-1



REVISION TABLE	NUMBER	DATE	REVISION BY	DESCRIPTION

THE ANTIGUA



DRAWINGS PROVIDED BY:
 Paradise Designers LLC
 Fort Myers, FL 33905
 239-724-3244
 paradisdesigners.com

DATE:


TBD

SCALE:


1/4"=1'

SHEET:

A-2

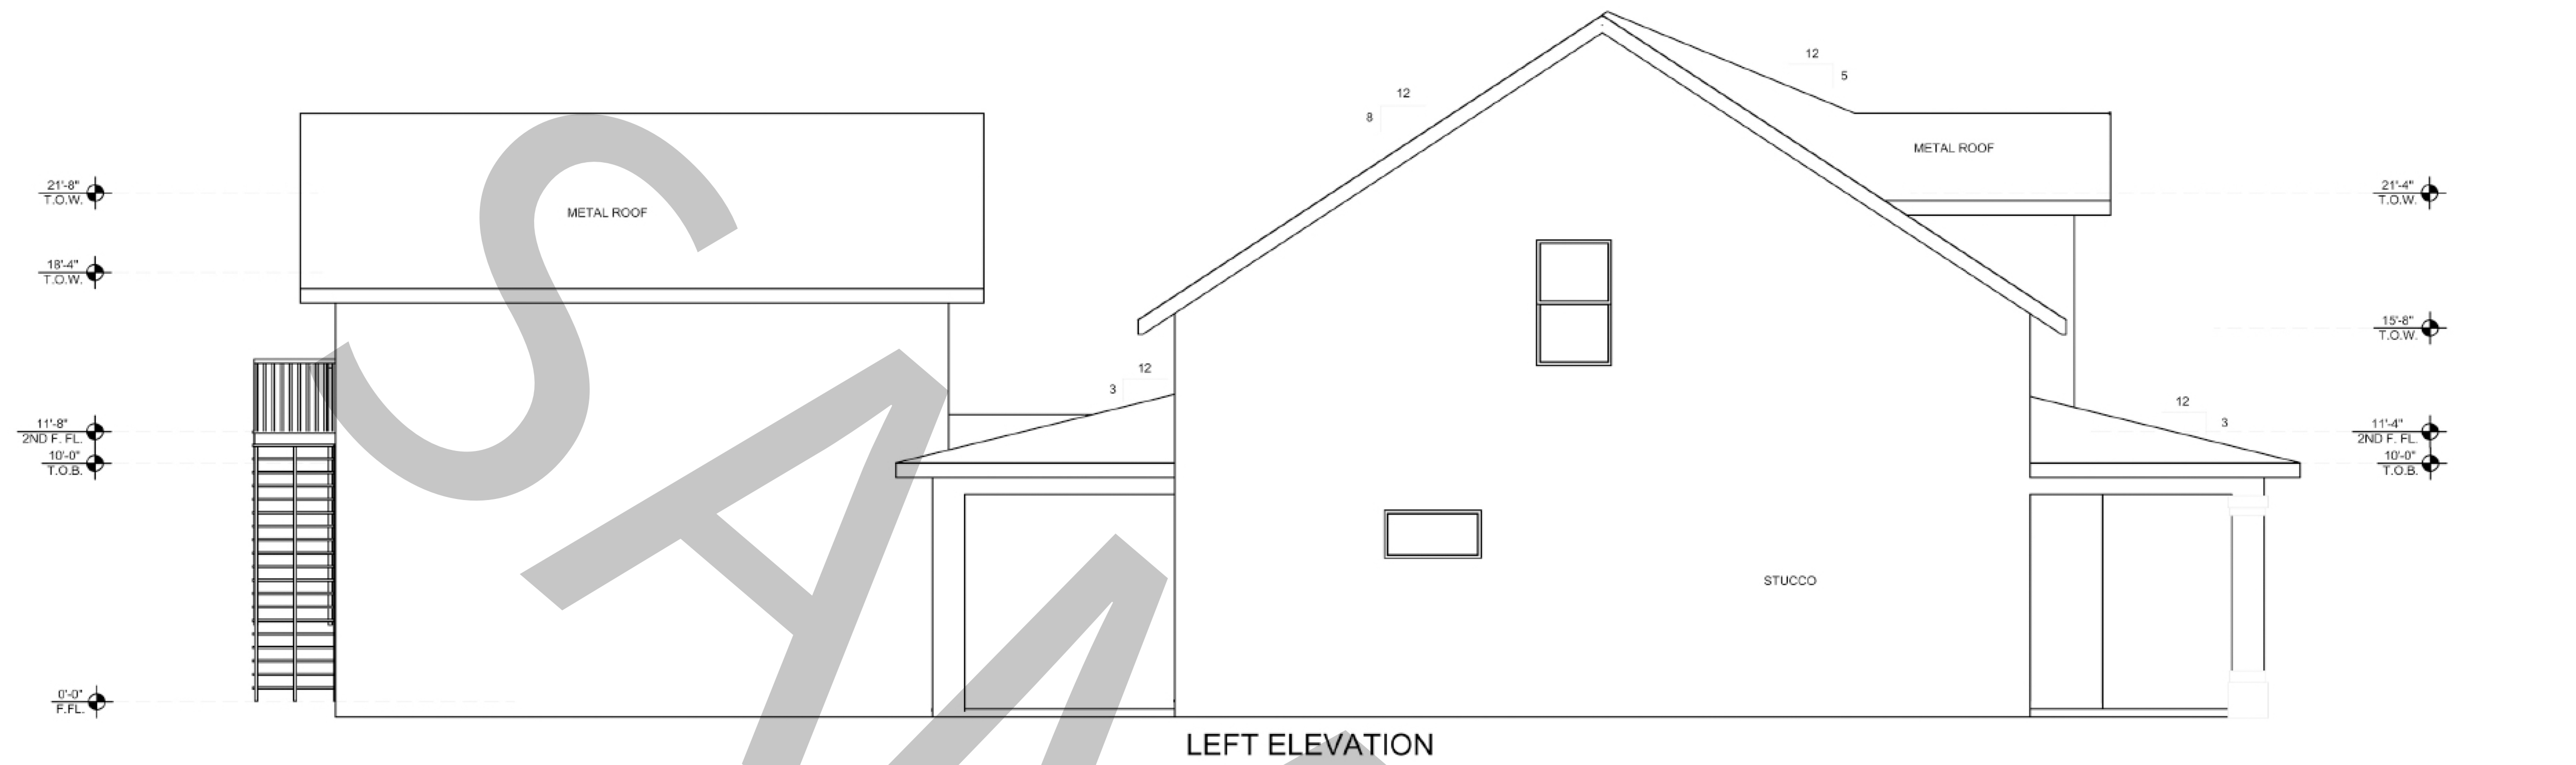


LEFT ELEVATION

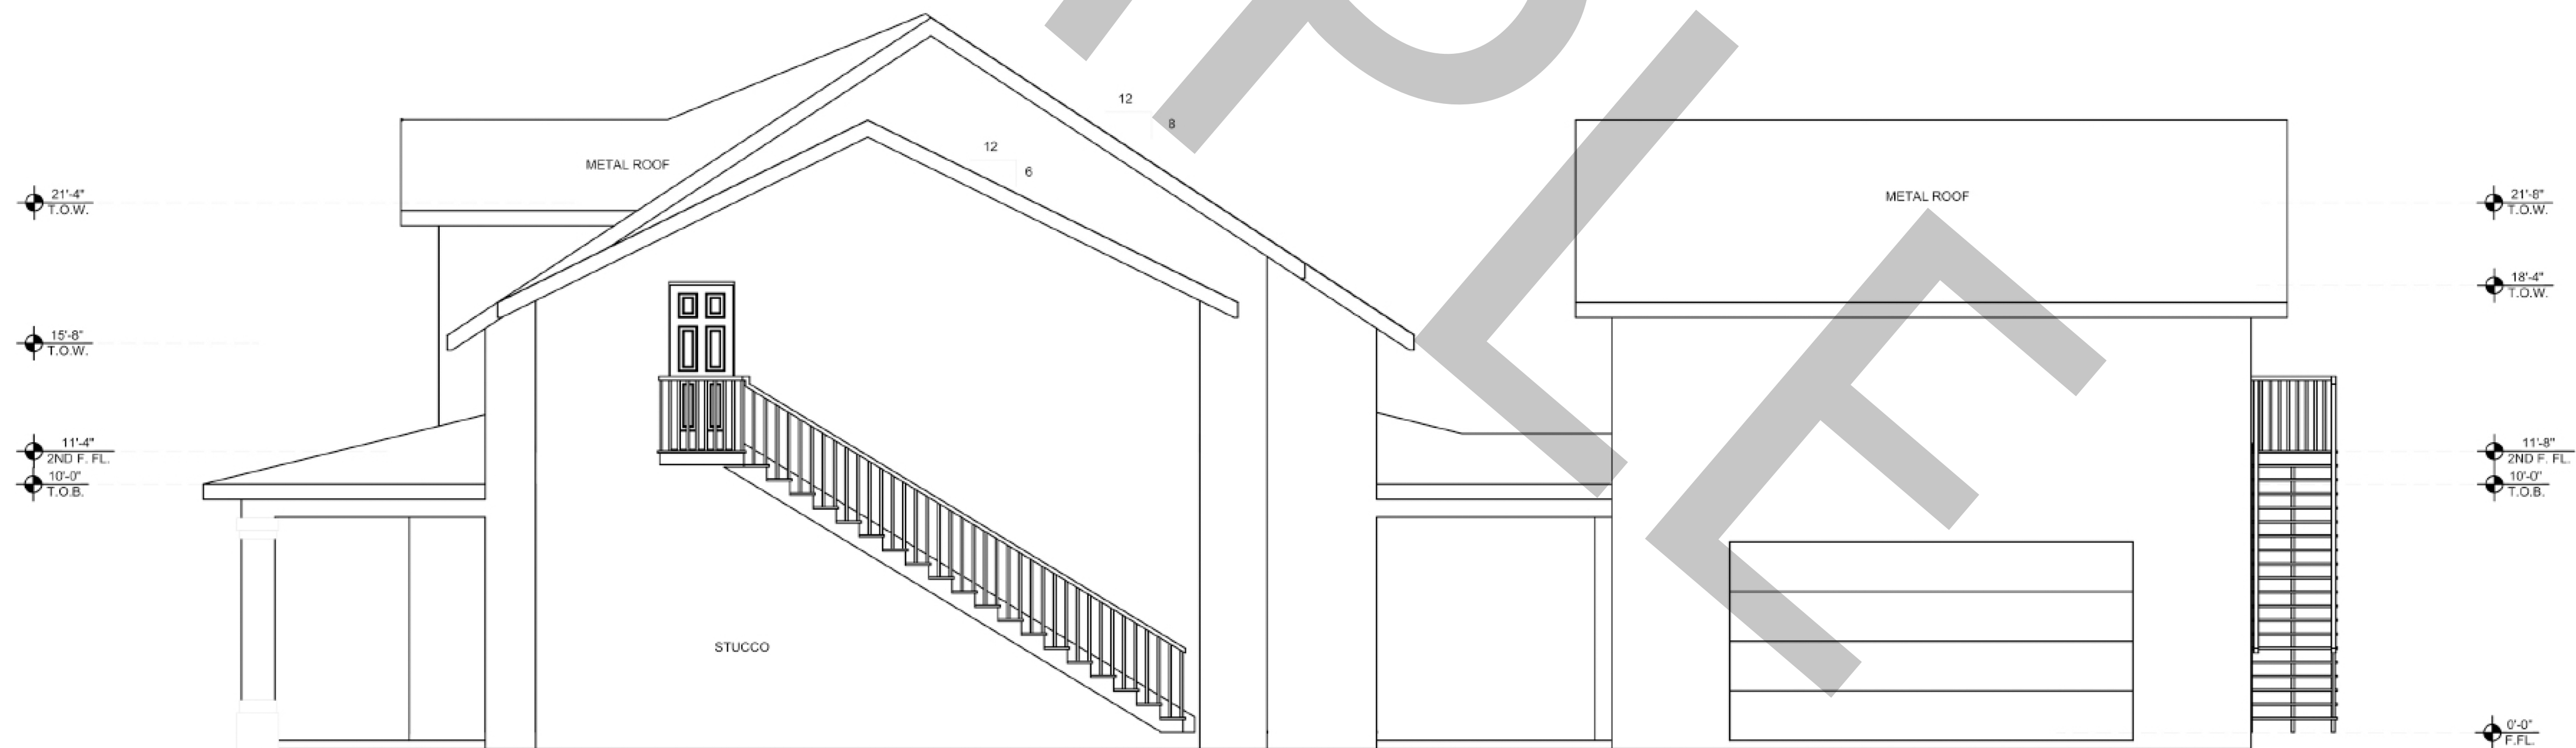

RIGHT ELEVATION



REVISION TABLE	NUMBER	DATE	REVISION BY	DESCRIPTION

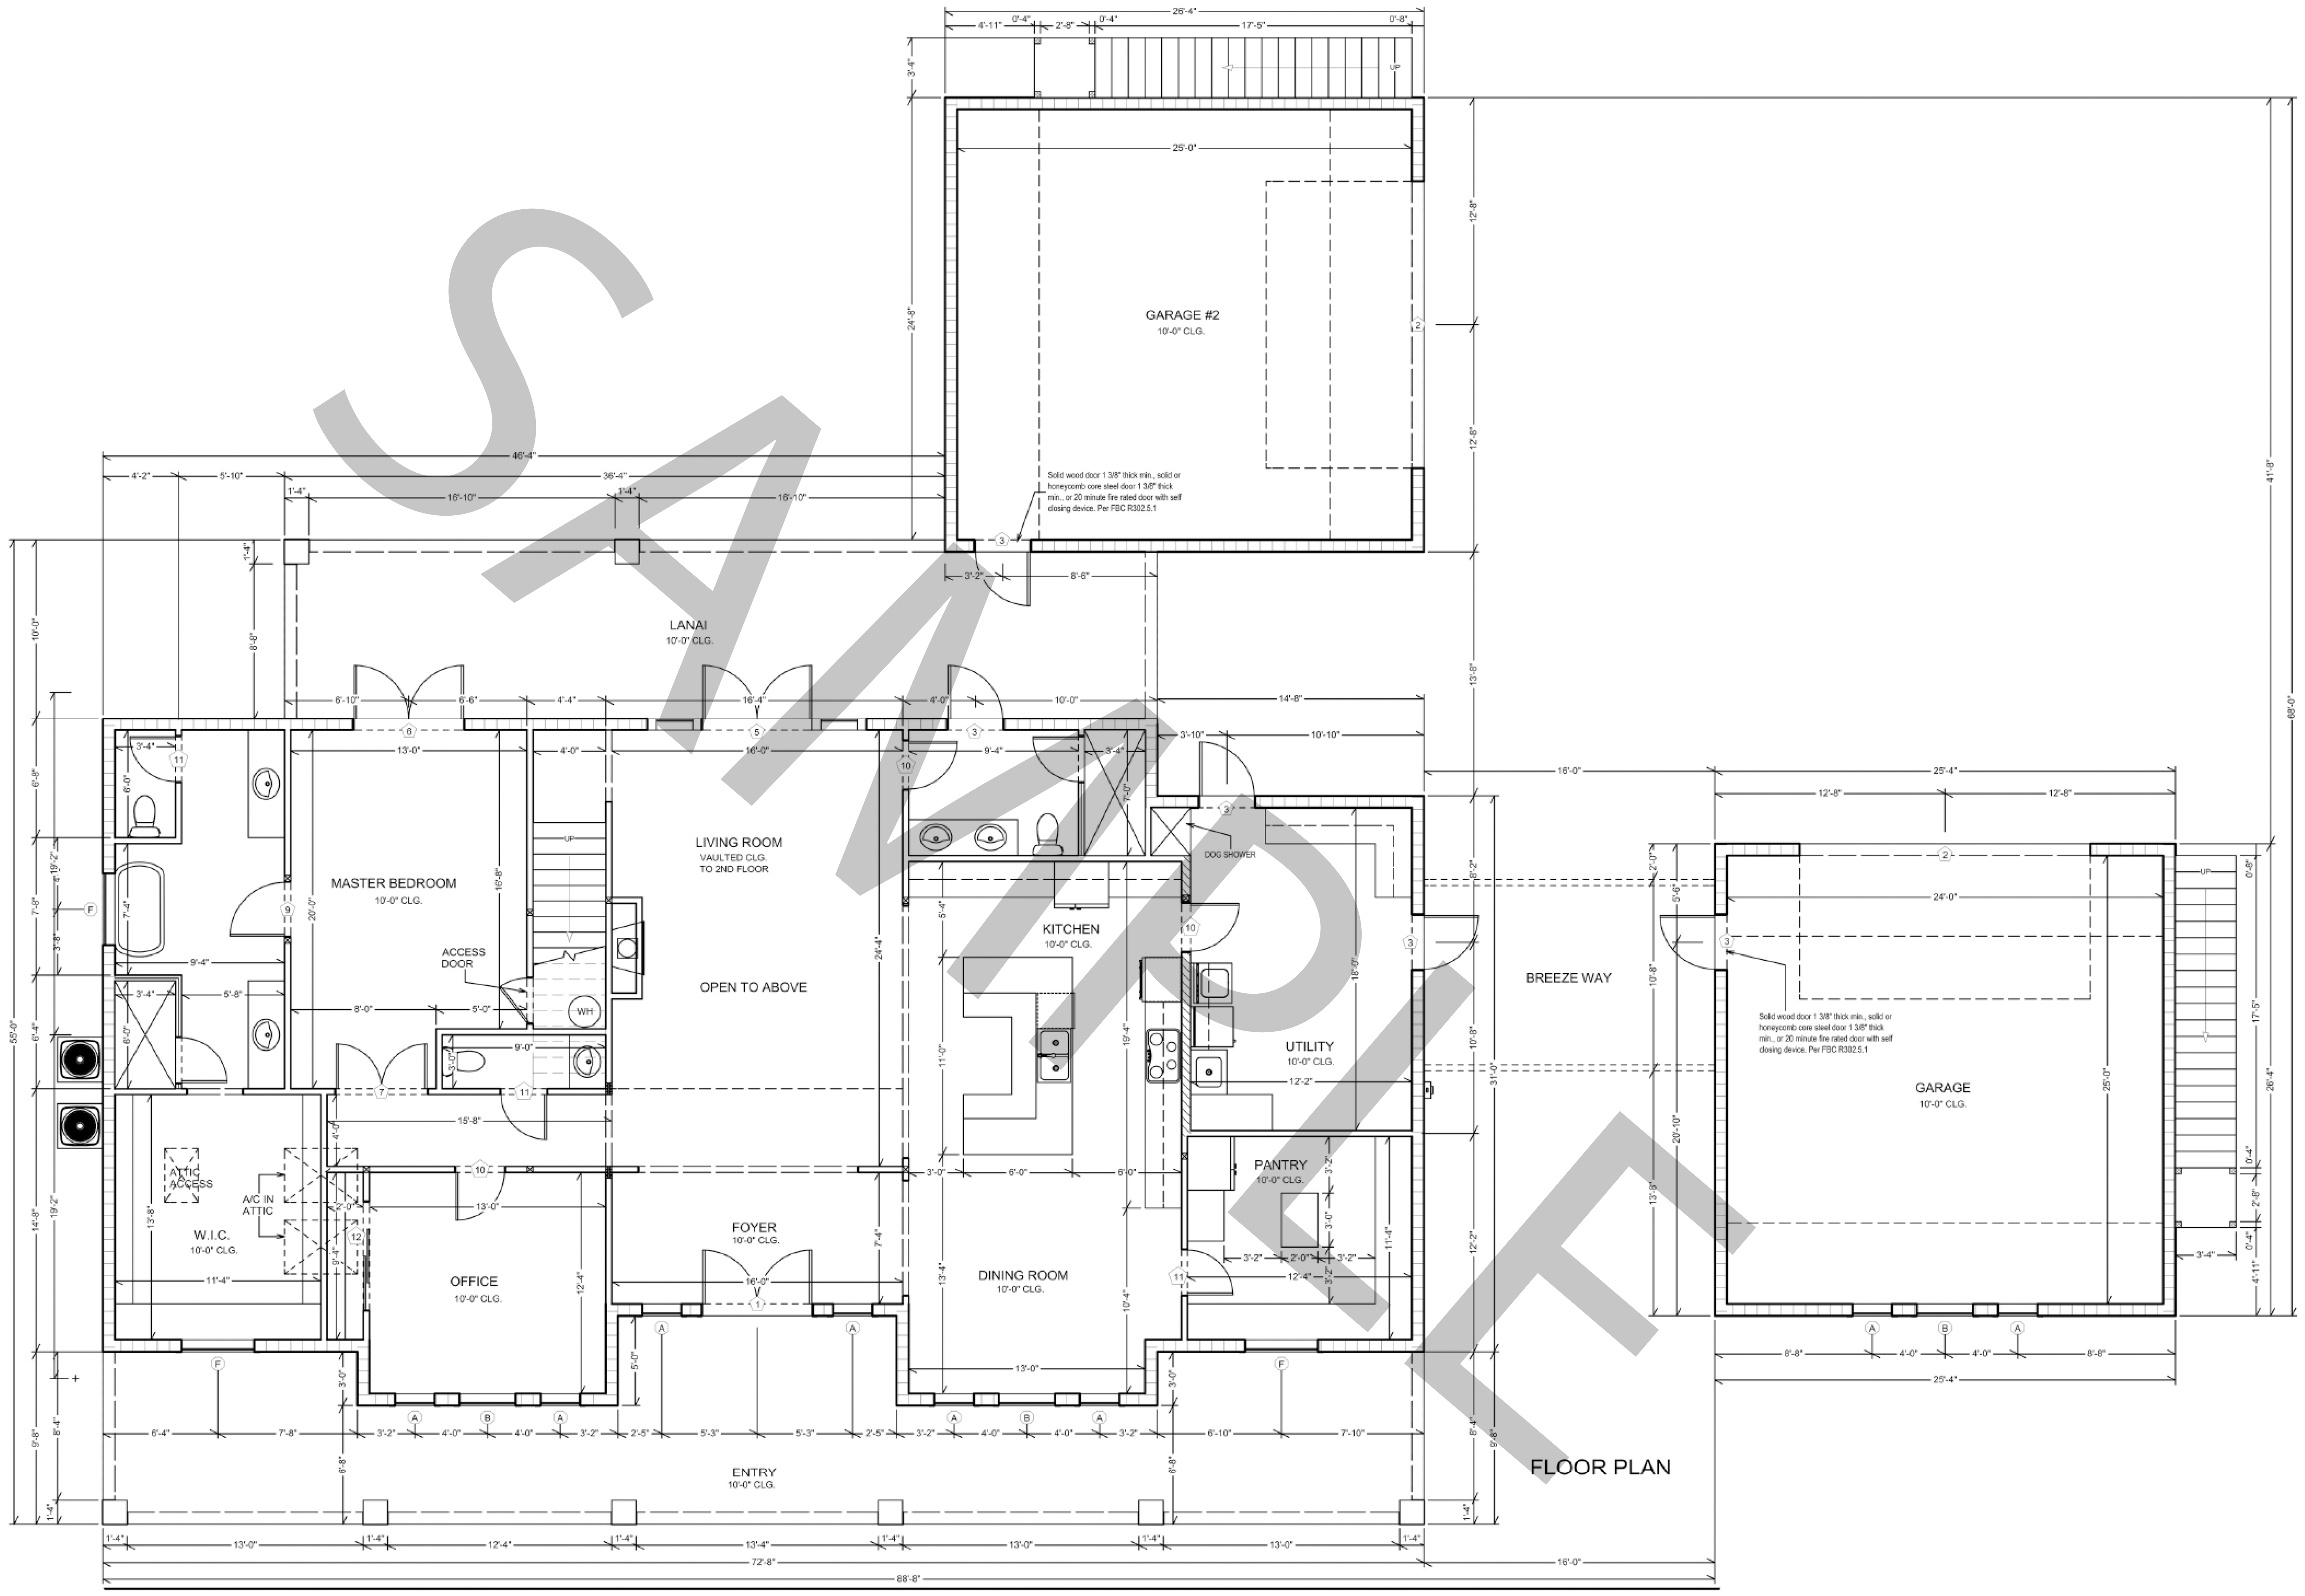

THE ANTIGUA



DRAWINGS PROVIDED BY:
 Paradise Designers LLC
 Fort Myers, FL 33905
 239-784-3894
 paradisdesigners.com

DATE:

TBD

SCALE:

1/4"=1'

SHEET:

A-3



NUMBER	DATE	REVISION	DESCRIPTION

THE ANTIGUA



DRAWINGS PROVIDED BY:
 Paradise Designers LLC
 Fort Myers, FL 33905
 239-784-3894
 paradisdesigners.com

DATE:


TBD

SCALE:

1/4"=1'

SHEET:

A-4

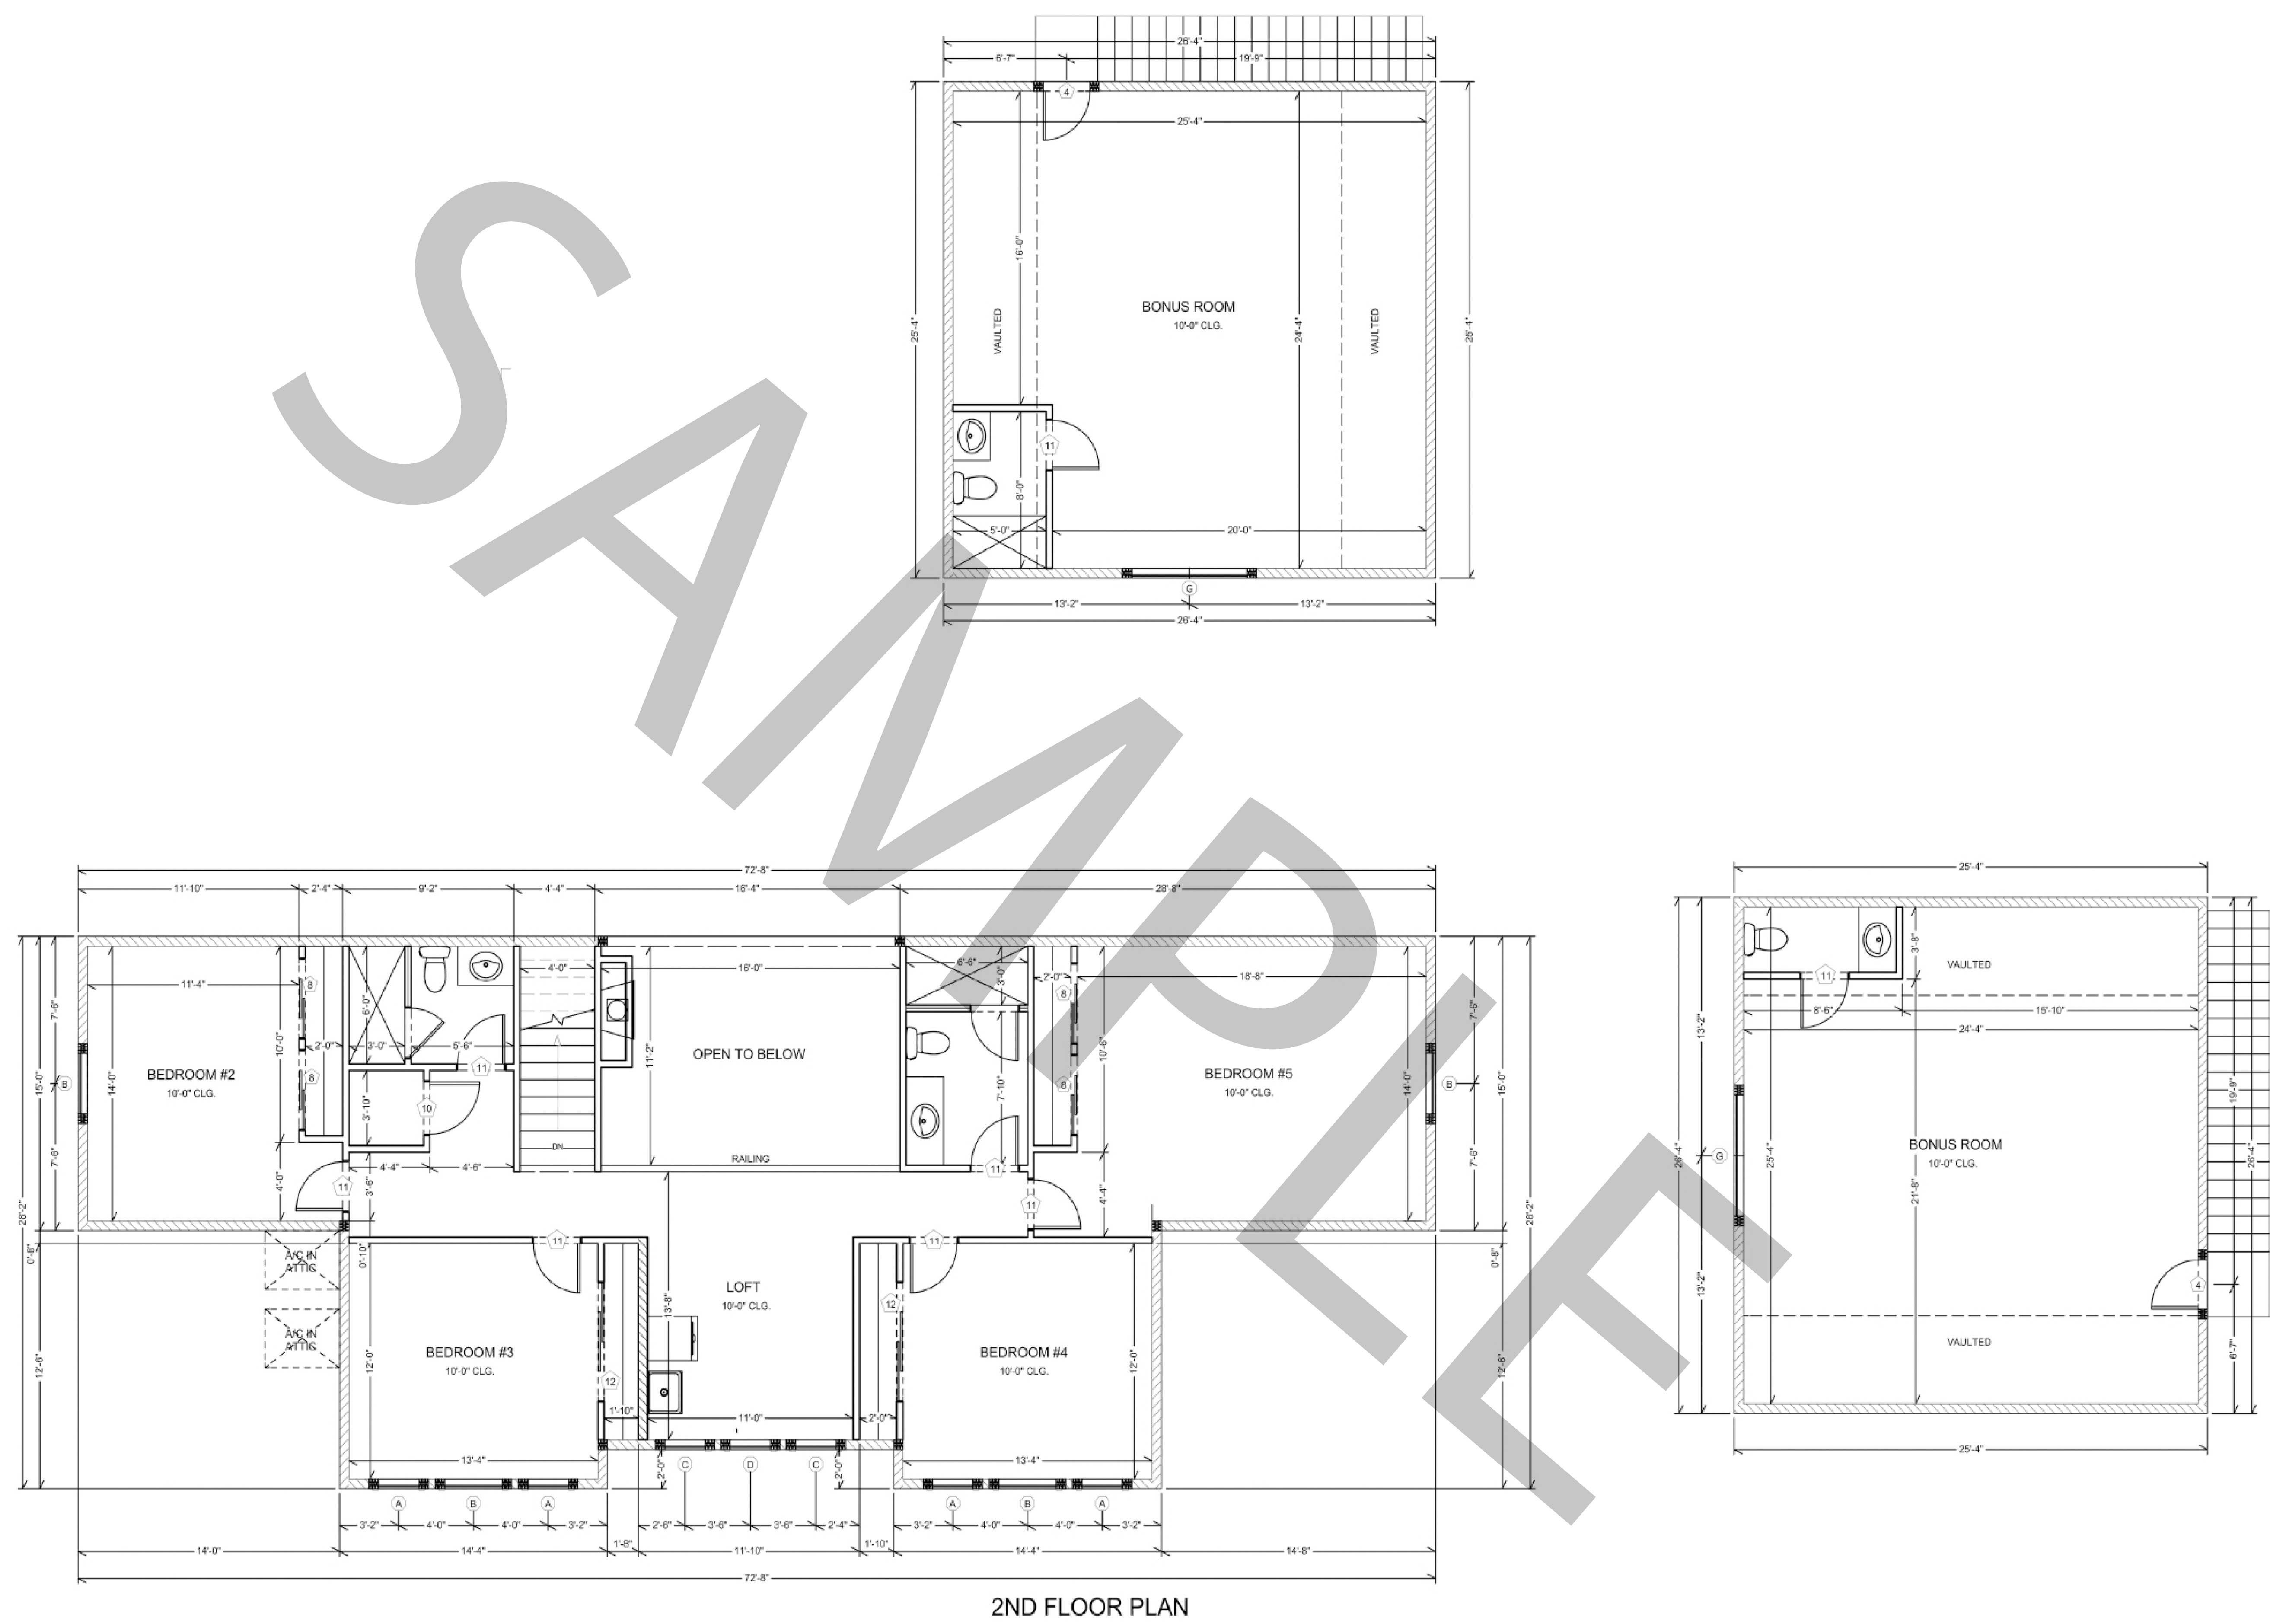

2ND FLOOR PLAN